


ASPS 2024 27 - 28 SEPTEMBER 2024 SHANGRI-LA HOTEL, KUALA LUMPUR FOYER GRAND BALLROOM

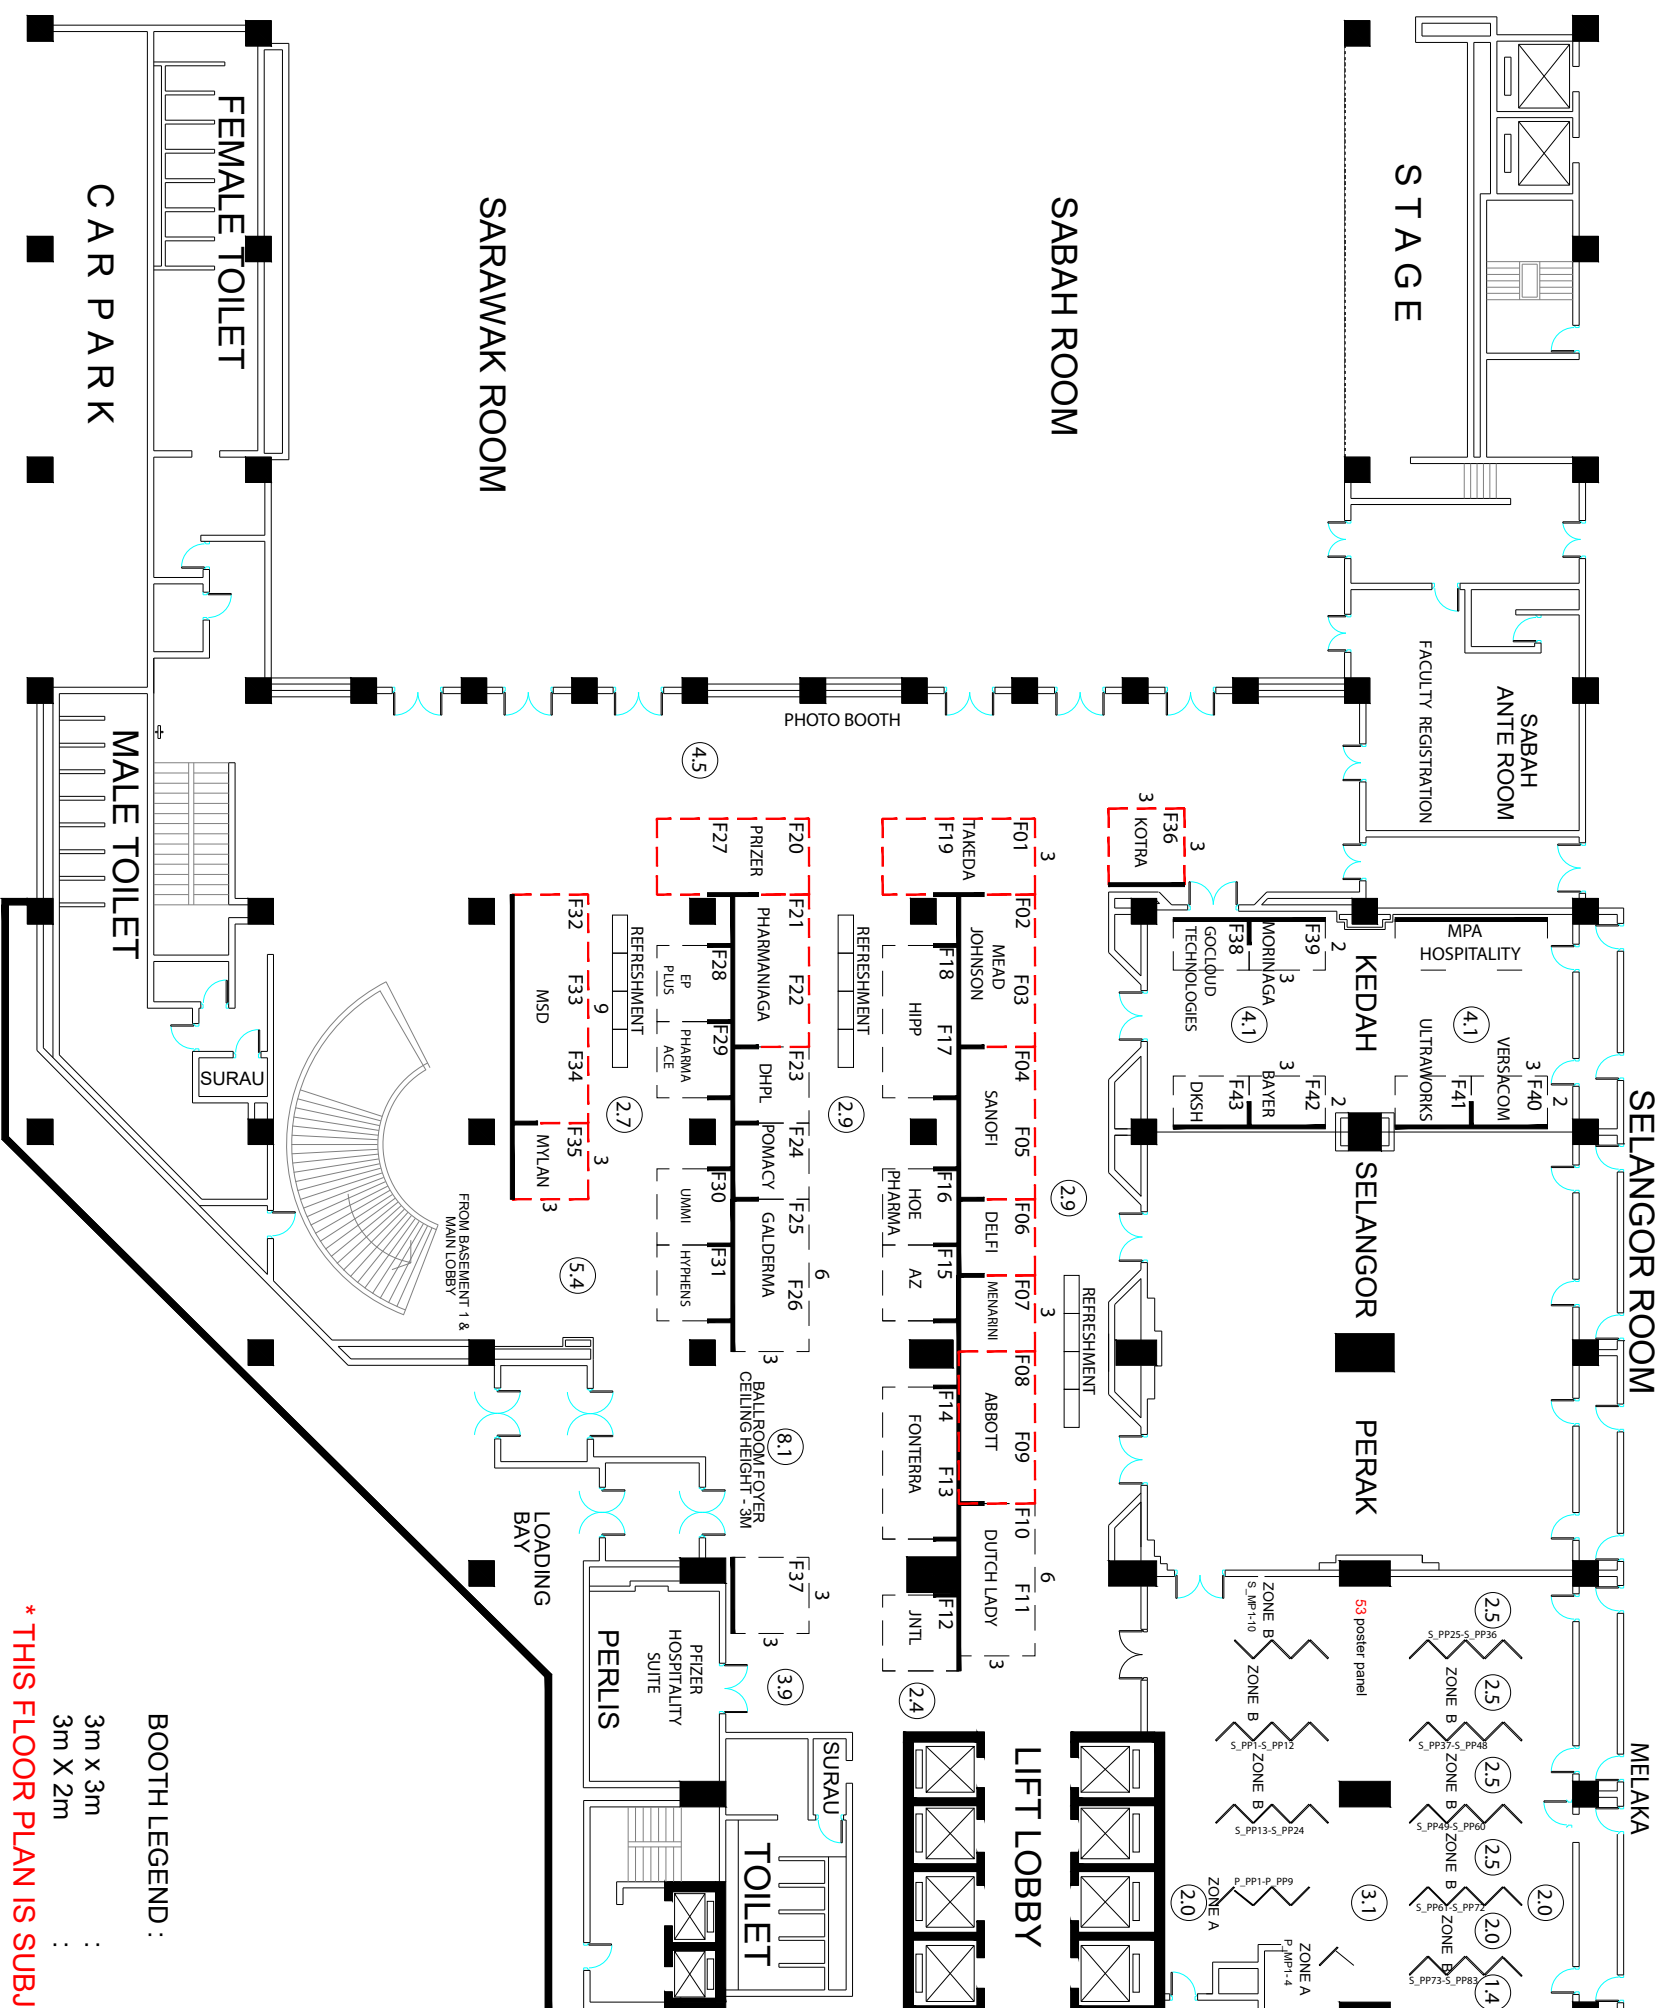

BOOTH LEGEND :

3m x 3m	: 37 nos
3m x 2m	: 08 nos
* THIS FLOOR PLAN IS SUBJECT TO SHANGRI-LA HOTEL APPROVAL	

PROJECT / EXHIBITION / SHOW ASPS 2024	SHOW PERIOD 27 - 28 SEPT 2024	CLIENT EVENT SOLUTION
VENUE / ADDRESS SHANGRI-LA HOTEL KUALA LUMPUR	CITY / COUNTRY MALAYSIA	CLIENT APPROVED -
PERSON-IN-CHARGE KIT YEE		REMARKS
DRAWN BY AZ	DATE 06122023	
CHECKED BY AZIZ	DATE 06122023	
AMENDMENT	DATE	DRAWING TITLE
R07	09012024	LAYOUT PLAN
R08	11012024	
R09	15012024	
R10	25032024	PROJECT NUMBER
R11	27032024	EPA/2305/1223/000
R05	04012024	DRAWING NUMBER
R06	08012024	EPA/001-OA-R11



This design is copyright of Pico International (M) Sdn Bhd which cannot be reproduced or modified. Any unauthorised use in part or in whole is subject to prosecution.
This drawing is subject to modification to suit construction purposes